

Compliance Document for New Zealand Building Code Clause E3 Internal Moisture – Second Edition

Prepared by the Department of Building and Housing

Amend 3 October 2004

This Compliance Document is prepared by the Department of Building and Housing. The Department of Building and Housing is a Government Department established under the State Sector Act 1988.

Enquiries about the content of this document should be directed to:



Department of
Building and Housing
Te Tari Kaupapa Whare

Department of Building and Housing
PO Box 10-729, Wellington.
Telephone 0800 242 243
Fax 04 494 0290
Email: info@dbh.govt.nz

Compliance Documents are available from www.dbh.govt.nz

New Zealand Government

© Department of Building and Housing 2011

This Compliance Document is protected by Crown copyright, unless indicated otherwise. The Department of Building and Housing administers the copyright in this document. You may use and reproduce this document for your personal use or for the purposes of your business provided you reproduce the document accurately and not in an inappropriate or misleading context. You may not distribute this document to others or reproduce it for sale or profit.

The Department of Building and Housing owns or has licences to use all images and trademarks in this document. You must not use or reproduce images and trademarks featured in this document for any purpose (except as part of an accurate reproduction of this document) unless you first obtain the written permission of the Department of Building and Housing.

Status of Compliance Documents

Compliance Documents are prepared by the Department of Building and Housing in accordance with section 22 of the Building Act 2004. A Compliance Document is for use in establishing compliance with the New Zealand Building Code.

A person who complies with a Compliance Document will be treated as having complied with the provisions of the Building Code to which the Compliance Document relates. However, a Compliance Document is only one method of complying with the Building Code. There may be alternative ways to comply.

Users should make themselves familiar with the preface to the New Zealand Building Code Handbook, which describes the status of Compliance Documents and explains alternative methods of achieving compliance.

Defined words (italicised in the text) and classified uses are explained in Clauses A1 and A2 of the Building Code and in the Definitions at the start of this Compliance Document.

E3: Document History			
	Date	Alterations	
First published	July 1992		
Amendment 1	September 1993	p. 7, 3.1.2	
Second edition	28 February 1998	Document revised – second edition issued	
Amendment 2	1 July 2001	p. 2, Document History, Status p. 9, Definitions	p. 14, 2.2.1
Amendment 3	14 October 2004	pp. 3 and 4 Code Clause	
Amendment 4	10 October 2011	p. 2, Document History, Status p. 7, References	p. 9, Definitions p. 13, E3/AS1 1.1.2
Note: Page numbers relate to the document at the time of Amendment and may not match page numbers in current document.			

Document Status

The most recent version of this document, as detailed in the Document History, is approved by the Chief Executive of the Department of Building and Housing. It is effective from 10 October 2011 and supersedes all previous versions of this document.

People using this Compliance Document should check for amendments on a regular basis. The Department of Building and Housing may amend any part of any Compliance Document at any time. Up-to-date versions of Compliance Documents are available from www.dbh.govt.nz

New Zealand Building Code

Clause E3 Internal Moisture

This Clause is extracted from the New Zealand Building Code contained in the First Schedule of the Building Regulations 1992.

FIRST SCHEDULE—continued	
Clause E3—INTERNAL MOISTURE	
Provisions	Limits on application
<p>Amend 3 Oct 2004</p>	<p style="text-align: center;">OBJECTIVE</p> <p>E3.1 The objective of this provision is to—</p> <ul style="list-style-type: none"> (a) Safeguard people against illness, injury, or loss of <i>amenity</i> that could result from the accumulation of internal moisture; and (b) Protect household units and other property from damage caused by free water from another household unit in the same building. <p style="text-align: center;">FUNCTIONAL REQUIREMENT</p> <p>E3.2 <i>Buildings</i> must be constructed to avoid the likelihood of—</p> <ul style="list-style-type: none"> (a) Fungal growth or the accumulation of <i>contaminants</i> on linings and other <i>building elements</i>; and (b) Free water overflow penetrating to an adjoining <i>household unit</i>; and (c) Damage to <i>building elements</i> being caused by the presence of moisture. <p style="text-align: center;">PERFORMANCE</p> <p>E3.3.1 An <i>adequate</i> combination of <i>thermal resistance</i>, ventilation, and space temperature must be provided to all <i>habitable spaces</i>, bathrooms, laundries, and other spaces where moisture may be generated or may accumulate.</p> <p>E3.3.2 Freewater from accidental overflow from <i>sanitary fixtures</i> or <i>sanitary appliances</i> must be disposed of in a way that avoids loss of <i>amenity</i> or damage to <i>household units</i> or <i>other property</i>.</p> <p>E3.3.3 Floor surfaces of any space containing <i>sanitary fixtures</i> or <i>sanitary appliances</i> must be <i>impervious</i> and easily cleaned.</p>
	<p>Performance E3.3.1 does not apply to <i>Communal Non-residential, Commercial, Industrial, Outbuildings</i> or <i>Ancillary buildings</i>.</p> <p style="text-align: right;">Amend 3 Oct 2004</p>

FIRST SCHEDULE—continued

Provisions

E3.3.4 Wall surfaces adjacent to *sanitary fixtures* or *sanitary appliances* must be *impervious* and easily cleaned.

E3.3.5 Surfaces of *building elements* likely to be splashed or become contaminated in the course of the *intended use* of the *building*, must be *impervious* and easily cleaned.

E3.3.6 Surfaces of *building elements* likely to be splashed must be constructed in a way that prevents water splash from penetrating behind linings or into *concealed spaces*.

Limits on application

Amend 3
Oct 2004

Contents

	Page
References	7
Definitions	9
Verification Method E3/VM1	11
Acceptable Solution E3/AS1	13
1.0 Prevention of Fungal Growth	13
1.1 Thermal resistance	13
1.2 Ventilation	14
1.3 Condensation control	14
2.0 Overflow	14
2.1 Containment	14
2.2 Floor wastes	14
3.0 Watersplash	14
3.1 Lining materials	14
3.2 Joints	15
3.3 Showers and urinals	16
Index	19

ARCHIVED

References

For the purposes of New Zealand Building Code (NZBC) compliance, the Standards and documents referenced in this Compliance Document (primary reference documents) must be the editions, along with their specific amendments, listed below. Where these primary reference documents refer to other Standards or documents (secondary reference documents), which in turn may also refer to other Standards or documents, and so on (lower-order reference documents), then the version in effect at the date of publication of this Compliance Document must be used.

Amend 4
Oct 2011

Standards New Zealand

NZS 4214: 2006 Methods of determining the total thermal resistance of parts of buildings

Amend 4
Oct 2011

Building Research Association of New Zealand

BRANZ House Insulation Guide: 1995

Where quoted

AS1 Definitions,
1.1.2

AS1 1.1.3

ARCHIVED

Definitions

Amend 4
Oct 2011

This is an abbreviated list of definitions for words or terms particularly relevant to this Compliance Document. The definitions for any other italicised words may be found in the New Zealand Building Code Handbook.

Adequate *Adequate* to achieve the objectives of the *building code*.

Amend 4
Oct 2011

Building has the meaning given to it by sections 8 and 9 of the *Building Act 2004*.

Building element Any structural and non-structural component or assembly incorporated into or associated with a *building*. Included are *fixtures*, services, *drains*, permanent mechanical installations for access, glazing, partitions, ceilings and temporary supports.

Concealed space Any part of the space within a *building* that cannot be seen from an *occupied space*.

COMMENT:

This term includes any ceiling space, roof space, space under a raised floor (such as computer rooms, floors, or stages), plenums, spaces under a tiered floor, "left-over spaces" created when some structural element or the like has been covered in; small service or duct spaces within the volume of a *firecell* and the like, but not a protected shaft.

Construct in relation to a *building*, includes to build, erect, prefabricate, and relocate; and *construction* has a corresponding meaning.

Fixture An article intended to remain permanently attached to and form part of a *building*.

Amend 2
July 2001

Floor waste An outlet located at the low point of a graded floor or in a level floor designed to receive accidental or intentional discharges.

Habitable space A space used for activities normally associated with domestic living, but excludes any bathroom, laundry, water-closet, pantry, walk-in wardrobe, corridor, hallway, lobby, clothes-drying room, or other space of a specialised nature occupied neither frequently nor for extended periods.

Household unit

a) means any *building* or group of *buildings*, or part of a *building* or group of *buildings*, that is:

- i) used, or intended to be used, only or mainly for residential purposes; and
- ii) occupied, or intended to be occupied, exclusively as the home or residence of not more than one household; but

b) does not include a hostel, boarding house or other specialised accommodation.

Amend 4
Oct 2011

Impervious That which does not allow the passage of moisture.

Insulating material A material that has a thermal conductivity of less than 0.07 W/mK.

Intended use in relation to a *building*,—

(a) includes any or all of the following:

- (i) any reasonably foreseeable occasional use that is not incompatible with the *intended use*:
- (ii) normal maintenance:
- (iii) activities undertaken in response to *fire* or any other reasonably foreseeable emergency; but

(b) does not include any other maintenance and repairs or rebuilding.

Person with a disability means a *person* who has an impairment or a combination of impairments that limits the extent to which the *person* can engage in the activities, pursuits, and processes of everyday life, including, without limitation, any of the following:

- (a) a physical, sensory, neurological, or intellectual impairment:
- (b) a mental illness.

Amend 2
Jul 2001Amend 4
Oct 2011

Plumbing system Pipes, joints and fittings laid above ground and used for the conveyance of *foul water* to the *foul water* drain, and includes vent pipes.

R-value The common abbreviation for describing the values of both *thermal resistance* and *total thermal resistance*.

Sanitary fixture Any *fixture* which is intended to be used for *sanitation*. **Sanitation** The term used to describe the activities of washing and/or excretion carried out in a manner or condition such that the effect on health is minimised, with regard to dirt and infection.

Thermal resistance The resistance to heat flow of a given component of a *building element*. It is equal to the temperature difference (°C) needed to produce unit heat flux (W/m²) through unit area (m²) under steady conditions. The units are °Cm²/W.

Total thermal resistance The overall air-to-air *thermal resistance* across all components of a *building element* such as a wall, roof or floor. (This includes the surface resistances which may vary with environmental changes, e.g. temperature and humidity, but for most purposes can be regarded as having standard values as given in NZS 4214.)

Verification Method E3/VM1

No specific methods have been adopted for verifying compliance with the Performance of NZBC E3.

ARCHIVED

Acceptable Solution E3/AS1

ARCHIVED

1.0 Prevention of Fungal Growth

1.0.1 Fungal growth (mildew) is avoided by minimising internal condensation.

Condensation is avoided or reduced by maintaining the correct balance between interior temperature and ventilation. Insulation assists in maintaining interior temperatures at a suitable level.

1.0.2 The New Zealand Building Code does not specify minimum heating requirements except for old people's homes and early childhood centres. Occupants will determine their own methods and levels of heating. Typically it is necessary and sufficient, for condensation control in winter, to keep interior temperatures 5°C to 7°C above exterior temperatures in a ventilated space.

1.1 Thermal resistance

1.1.1 *R-values* for walls, roofs and ceilings shall be no less than:

- For light timber frame wall or other framed wall *constructions* with cavities, 1.5.
- For single skin normal weight masonry based wall *construction* without a cavity, 0.6.
- For solid timber wall systems no less than 60 mm thick, 0.6.
- For roof or ceilings of any *construction*, 1.5.

1.1.2 *R-values* shall be determined using the methods in NZS 4214. Laboratory test samples shall be truly representative of the wall, roof or ceiling system, including any provision for reducing thermal bridging.

1.1.3 Materials and installation

The BRANZ House Insulation Guide provides examples of acceptable wall, roof and ceiling *constructions* to satisfy the requirements of Paragraph 1.1.1.

COMMENT:

The BRANZ House Insulation Guide gives *constructions* for a range of *R-values*. It is essential to choose the correct *R-values* from these shown in the tables in order to comply with this Acceptable Solution.

1.1.4 For the *construction* to be acceptable:

- Building paper shall extend from the upper side of the top plate to the underside of the bearers or wall plates supporting the ground floor joists.
- Insulated cavities shall be enclosed with no ventilation.
- There shall be no perimeter gaps between the *insulating material* and the framing members.
- Where steel studs are used, a thermal break shall be provided for each steel member. Wood fibre insulating board or expanded polystyrene (EPS) strips, 12 mm minimum thick and fixed directly behind the external cladding provide an effective thermal break.
- If foil insulation is used it must be placed on the lining side of studs, not the cladding side.

COMMENT:

- Frame *construction* with 9.0 mm plaster board linings and a single layer of foil has an *R-value* of approximately 0.9 and does not satisfy Paragraph 1.1.1.
- Surface condensation can be a problem where vapour barriers are needed for *buildings* enclosing very warm or wet areas such as spa pools, saunas and swimming pools, or *buildings* in a very cold environment such as ski lodges and mountain huts. These situations are not covered by this acceptable solution and require specific design.

1.1.5 Insulation for energy efficiency

Insulation satisfying the energy efficiency requirements of NZBC H1 cannot automatically be assumed to meet the *R-values* for internal moisture requirements of Paragraph 1.1.1.

COMMENT:

Insulation to prevent condensation relates to *thermal resistance* of the *building element* in question (e.g. wall or roof). Insulation for energy efficiency relates to the *building* as a whole, and the requirement can be met in different ways. It is possible, for example, to obtain sufficient energy efficiency in a *building* by heavily insulating the floor and ceiling with no insulation in the walls. This would not satisfy the requirement for this acceptable solution because there would not be sufficient insulation in the walls to minimise condensation.

Amend 4
Oct 2011

1.2 Ventilation

1.2.1 Ventilation shall be provided naturally or mechanically to comply with G4/AS1.

1.3 Condensation control

1.3.1 In *buildings* classified as *Housing or Communal residential* which are not air conditioned, metal-framed windows with single glazing shall be *constructed* with a means of condensation disposal. An acceptable method is the provision of a condensation collection channel which, either discharges the water to the outside or is of sufficient capacity to hold the water, without overflowing, until it evaporates.

1.3.2 Condensation channels shall have closed ends and no openings which permit ponded water to contact *building elements* susceptible to moisture. Where provision is made for drainage to the outside, drainage outlets shall have the capacity to expel all condensed water and shall have means of preventing condensed water from being blown back by wind pressure.

1.3.3 Condensation channels and drainage outlets shall be able to be cleaned. The minimum clear dimensions of collection channels shall be 10 mm wide by 5 mm deep.

COMMENT:

1. Condensation can be reduced by good ventilation. Windows incorporating passive ventilators, particularly those with full perimeter ventilation, are effective in reducing condensation.
2. While a 10 mm condensation channel width is normally adequate to prevent overflowing, it is awkward to clean adequately. A more practical width is 20 mm.

2.0 Overflow

2.0.1 If a *sanitary fixture* is located where accidental overflow could damage an adjoining *household unit*, containment and a *floor waste* shall be provided.

2.1 Containment

2.1.1 Containment may be achieved by using

impervious floor coverings which are continuous and coved or joints sealed where they meet the wall. (See Figure 1.)

2.2 Floor wastes

2.2.1 *Floor wastes* shall comply with G13/AS1 Paragraph 3.4.3 c), but a graded floor is not essential in this situation.

Amend 2
Jul 2001

3.0 Watersplash

3.1 Lining materials

3.1.1 Floors


The following linings and finishes to floors satisfy the performance for *impervious* and easily cleaned surfaces in areas exposed to watersplash:

- a) Integrally waterproof sheet material (e.g. polyvinylchloride) with sealed joints.
- b) Ceramic or stone tiles having 6% maximum water absorption, waterproof grouted joints, and bedded with an adhesive specified by the tile manufacturer as being suitable for the tiles, substrate material and the environment of use.
- c) Cement based solid plaster or concrete having a steel trowel or polished finish, (semi-gloss or gloss paint must be used if a paint finish is required).
- d) Cork tile or sheet sealed with waterproof applied coatings and with sealed joints.
- e) Monolithic applied coatings having a polished non-absorbent finish (e.g. terrazzo).
- f) A timber or timber based product such as particleboard sealed with waterproof applied coatings.

COMMENT:

In domestic situations where the bathroom is used mainly by adults, carpet may be acceptable provided it is laid over an *impervious* surface. In these circumstances a particleboard floor finished with three coats of polyurethane would be considered *impervious*.

Figure 1: Floor Coverings at Wall Junctions
Paragraph 2.1.1

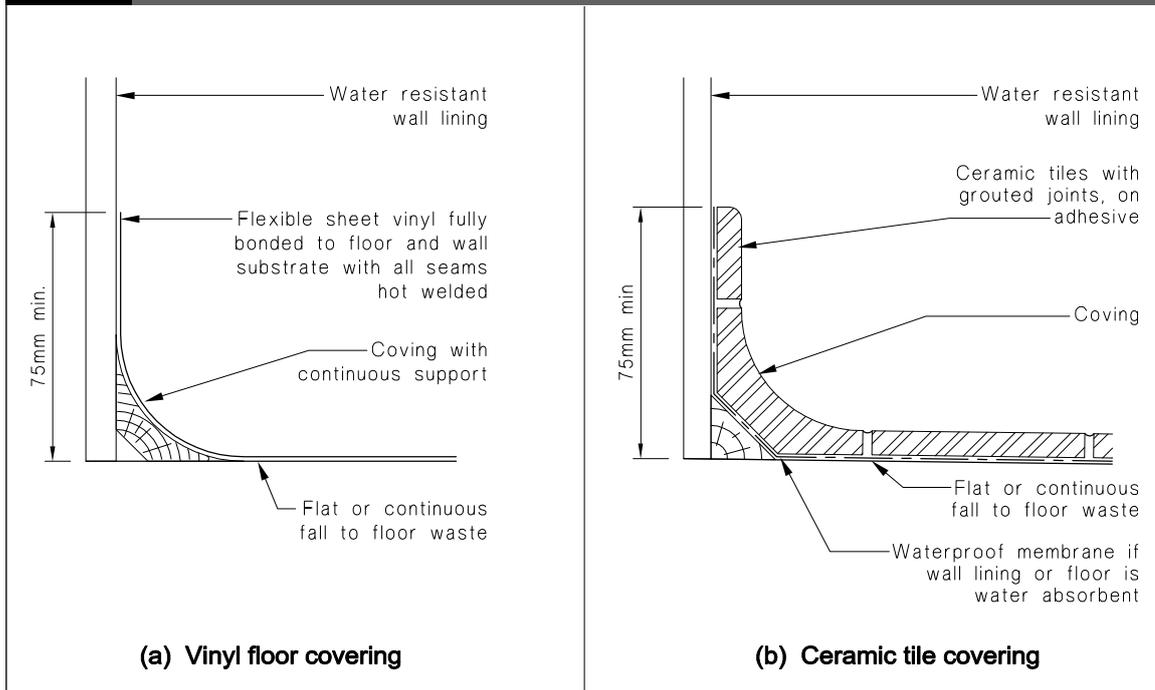

3.1.2 Walls

The following linings and finishes to walls satisfy the performance for *impervious* and easily cleaned surfaces in areas exposed to watersplash:

- a) Integrally waterproof sheet material (e.g. polyvinylchloride) with sealed joints.
- b) Ceramic or stone tiles having 6% maximum water absorption, waterproof grouted joints, and bedded with an adhesive specified by the tile manufacturer as being suitable for the tiles, substrate material and the environment of use.
- c) Cement based solid plaster or concrete having a steel trowel or polished finish (semi-gloss or gloss paint must be used if a paint finish is required).
- d) Cork tile or sheet sealed with waterproof applied coatings.
- e) Monolithic applied coatings having a polished non-absorbent finish (e.g. terrazzo).

- f) Sheet linings finished with vinyl coated wallpaper, or semi-gloss or gloss coating.
- g) Water resistant sheet linings finished with decorative high pressure laminate or factory applied polyurethane or resin.
- h) Modular or multiple lining units which are themselves *impervious* and easily cleaned, and are installed with *impervious* joints.
- i) Timber or timber based products such as particleboard sealed with waterproof applied coatings.


3.2 Joints

3.2.1 Linings

Where walls and ceilings to sanitary rooms are lined with modular or multiple lining sheets (see Figure 2), the lining system shall:

- a) Have *impervious* joints, or
- b) Be fixed over an *impervious* substrate.

Figure 2: Wall Lining Joints
Paragraph 3.2.1

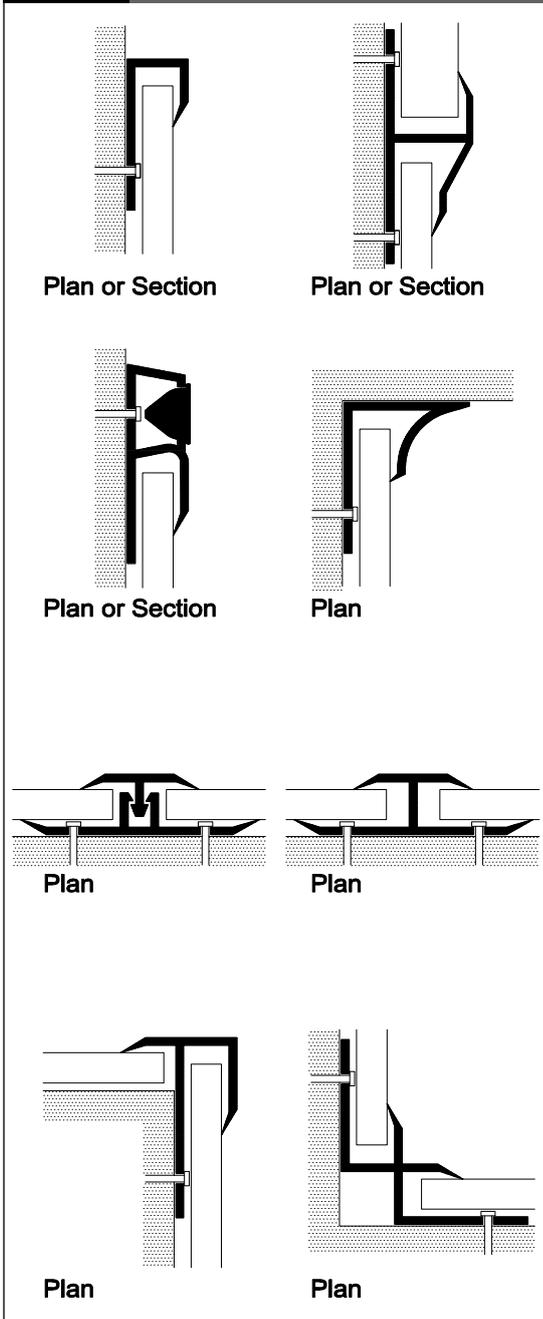

3.2.2 Joints between fixtures and wall linings

Where baths, basins, tubs or sinks abut *impervious* linings, the joint between *fixture* and lining shall be sealed to prevent water penetration to *concealed spaces* or behind linings. (See Figures 3 (a) and (b).)

3.3 Showers and urinals

3.3.1 Showers

All shower spaces shall have *impervious* floor and wall finishes. Lining materials and finishes listed in Paragraphs 3.1.1 and 3.1.2 satisfy this requirement except that within shower enclosures or a 1500 mm horizontal radius from the shower rose where there is no shower enclosure (see Figure 5):

- a) The following materials shall not be used:
 - i) Cork tile or sheet sealed with waterproof applied coatings,
 - ii) Sheet linings finished with vinyl coated wallpaper, or semi-gloss or gloss coating.
- b) Ceramic or stone tile finishes shall be laid on a continuous *impervious* substrate or membrane. (See Figure 4 (c).)

3.3.2 Shower enclosures

Shower floors and bases may be constructed with or without upstands, and where installed for use by *people with disabilities* shall have level thresholds.

3.3.3 When enclosures, such as walls, screens, doors or curtains are used they shall be continuous from floor level or top of upstand to 1800 mm minimum above floor level and not less than 300 mm above the shower rose.


3.3.4 Where shower trays are used, the junction between tray and wall linings shall be constructed in accordance with Figure 4 (a) or (b).



3.3.5 Where the shower floor has no upstand or where a wall, screen, door or curtain is omitted, the floor shall have a fall of no less than 1:50 towards the *floor waste*. The fall shall apply to the floor area within a radius of 1500 mm taken from a point vertically below the shower rose, or from any wall within that radius. (See Figure 5.)

3.3.6 Urinals

Impervious wall shall extend horizontally at least 300 mm beyond each side of the urinal and vertically from floor level to a height of 1500 mm.

Figure 3: Baths, Basins, Tubs and Sinks, Joints against Wall Linings
Paragraph 3.2.2

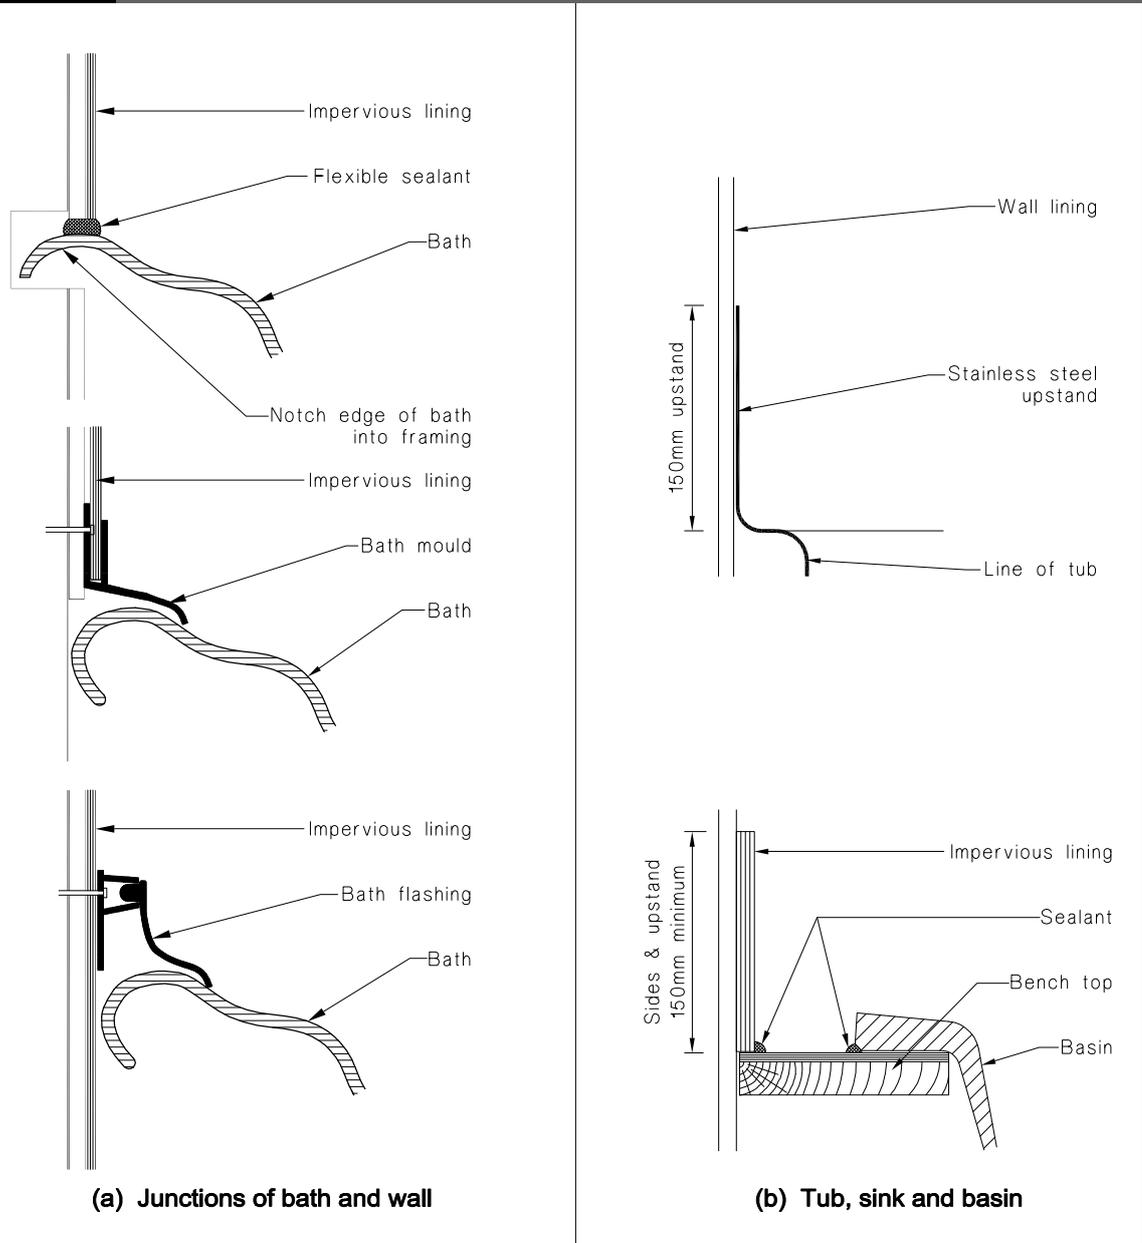

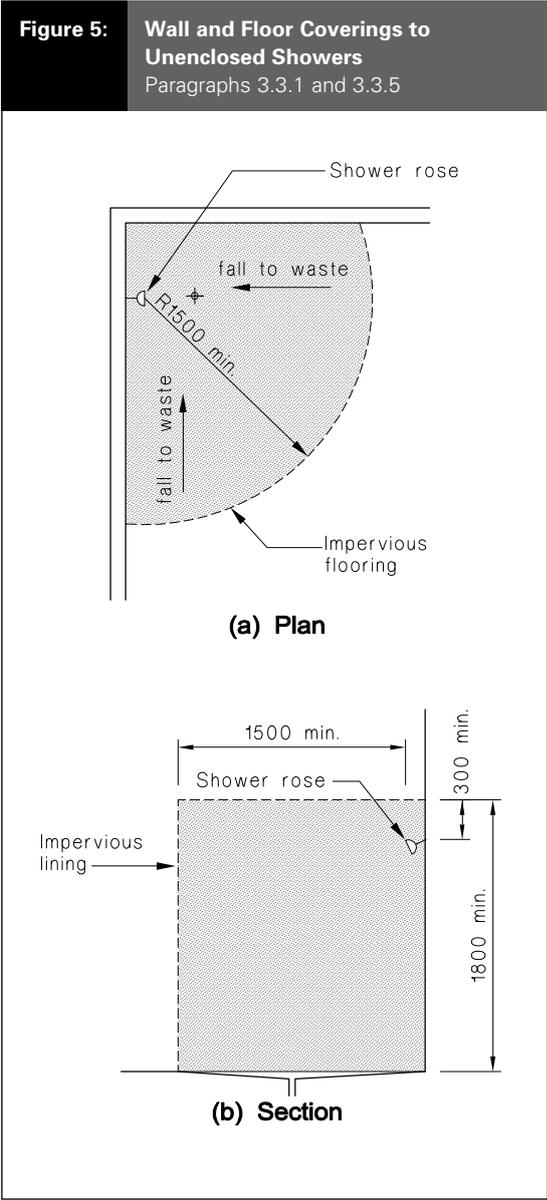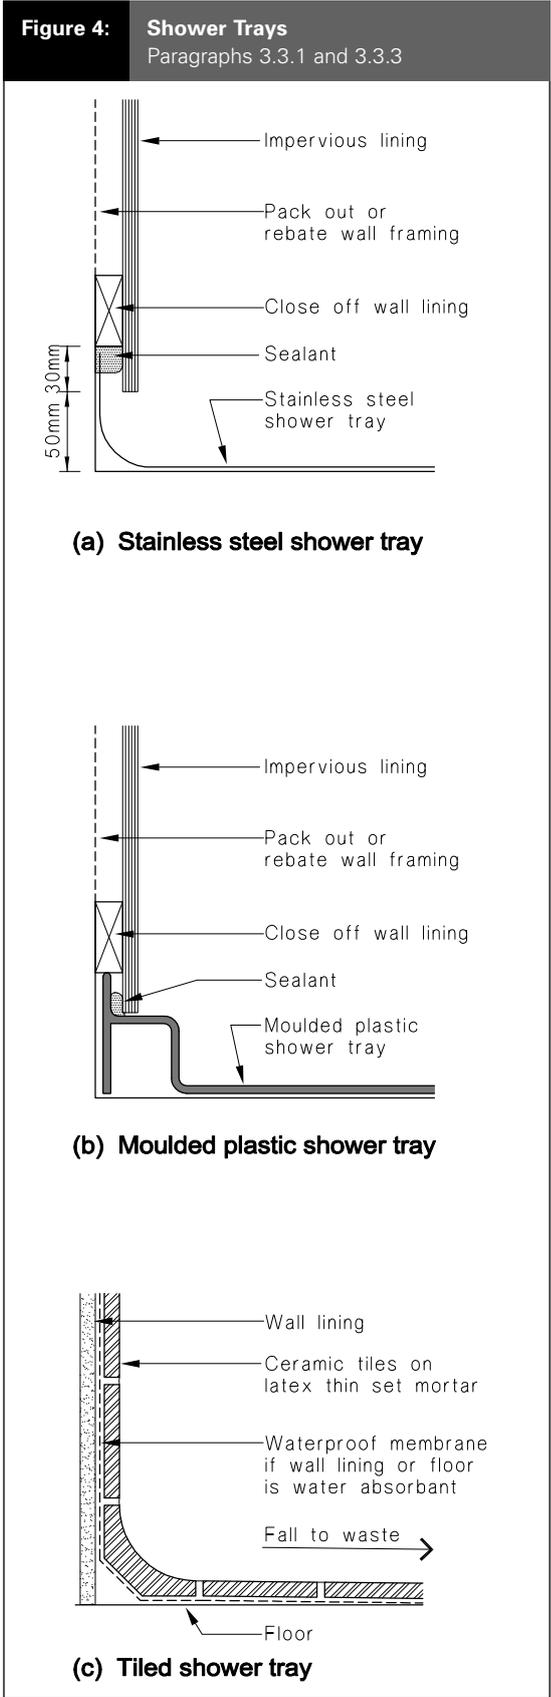

Index

All references to Verification Methods and Acceptable Solutions are preceded by **VM** or **AS** respectively.

Condensation channels **AS1** 1.3

Energy efficiency **AS1** 1.1.5

Internal moisture

 condensation **AS1** 1.0.1, 1.1.5, 1.3

 fungal growth **AS1** 1.0.1

Overflow **AS1** 2.0

 containment **AS1** 2.0.1, 2.1, Figure 1

 floor waste **AS1** 2.0.1, 2.2

People with disabilities **AS1** 3.3.2

Steel framing **AS1** 1.1.4 d)

Thermal break **AS1** 1.1.4 d)

Thermal resistance **AS1** 1.1

 materials and installation **AS1** 1.1.3

Ventilation **AS1** 1.0.1, 1.2

Watersplash **AS1** 3.0

 basins **AS1** 3.2.2, Figure 3

 baths **AS1** 3.2.2, Figure 3

 joints in linings **AS1** 3.2, Figure 2

 lining materials **AS1** 3.1, Figure 1

 sinks **AS1** 3.2.2, Figure 3

 showers **AS1** 3.3.1, 3.3.2, 3.3.3, 3.3.4, 3.3.5, Figures 4 and 5

 tubs **AS1** 3.2.2, Figure 3

 urinals **AS1** 3.3.6

Windows **AS1** 1.3.1

ARCHIVED